


52

Each diagram in the grid consists of a central site plan showing the building layout, a small inset map showing the plot's location in the neighborhood, and a list of technical specifications and notes. The specifications include plot number, area, and various zoning or construction requirements. The notes provide additional details and instructions for the development of the plot.

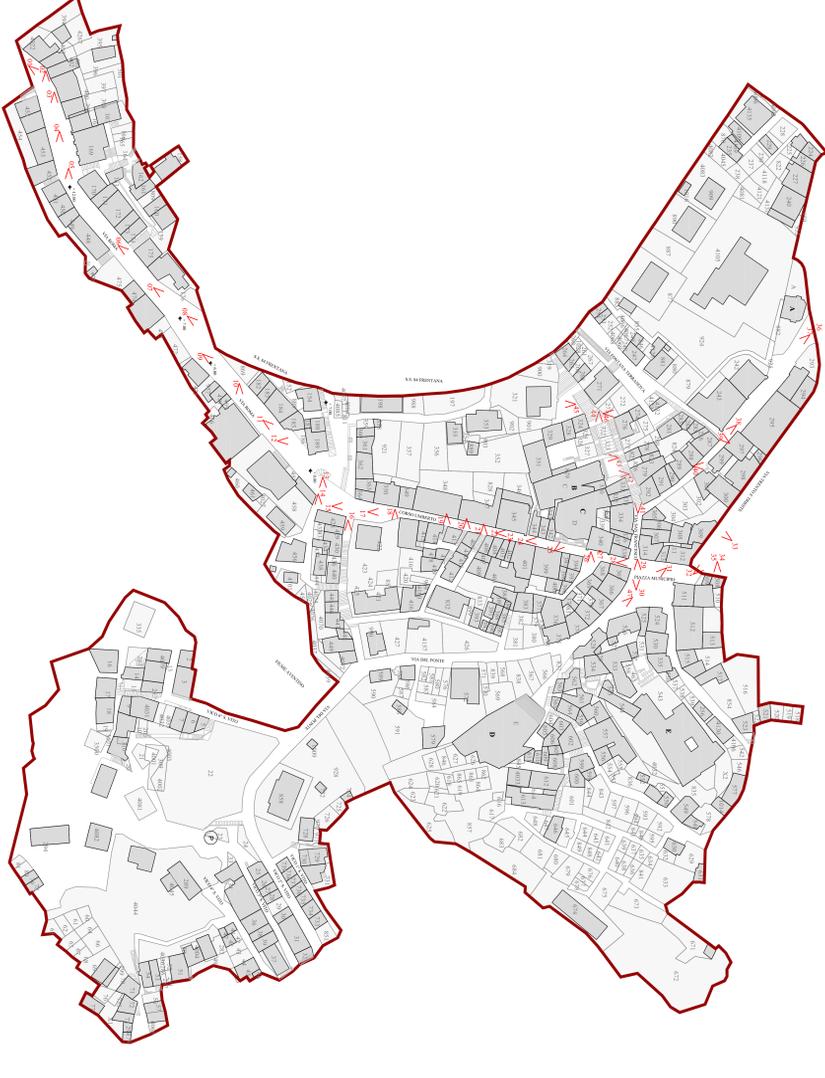

Atlegato alla delibera C. n. _____ del _____

PALENTINA

- PARTICELLE ERODATE
- PARTICELLE NON ERODATE
- PLOTTOLE NON ERODATE

Comune di PALENA
Provincia di Chieti

8. INDIRIZZO _____
112

109d1 PIANO DI RECUPERO DEL CENTRO STORICO IN EVOLUZIONE (ZONA I)

PROGETTATA DA: P. BOVA
SCALA: 1:1000
FOGLIO: 109d1

Logo: SINOPO, M.Cert